

GENERAL DETAILS

- 2: SYSTEM ISOMETRIC
- 3: ATTACHMENT EXTRUSIONS

SECTION DETAILS

- 4: SILL
- 5A-B: TYPICAL VERTICAL
- 6: WINDOW SILL
- 7A-B: PARAPET
- 8A-B: INSIDE CORNER
- 9: OUTSIDE CORNER
- 10: JAMB
- 11: TYPICAL HORIZONTAL
- 12: DIFFERENT DEPTH PANEL JAMB
- 13: DIFFERENT DEPTH PANEL SILL
- 14: DIFFERENT DEPTH VERTICAL
- 15: DIFFERENT DEPTH HEAD
- 16: DISSIMILAR SYSTEMS - JAMB
- 17: DISSIMILAR SYSTEMS - SILL

ARROWHEAD RAINSCREEN PANEL SYSTEM

*TESTING PERFORMED ON STANDARD SYSTEM DEPTH ONLY. INQUIRE IF ADDITIONAL TESTING IS REQUIRED.




MAC METALS
Architectural Products, LLC.
4650 B Caterpillar Road, Redding, CA 96003
www.macmetalsap.com
Tel: (530)276-0608 Fax: (530)276-0610

ELEVATION

SCALE: NTS

27 SEP 16

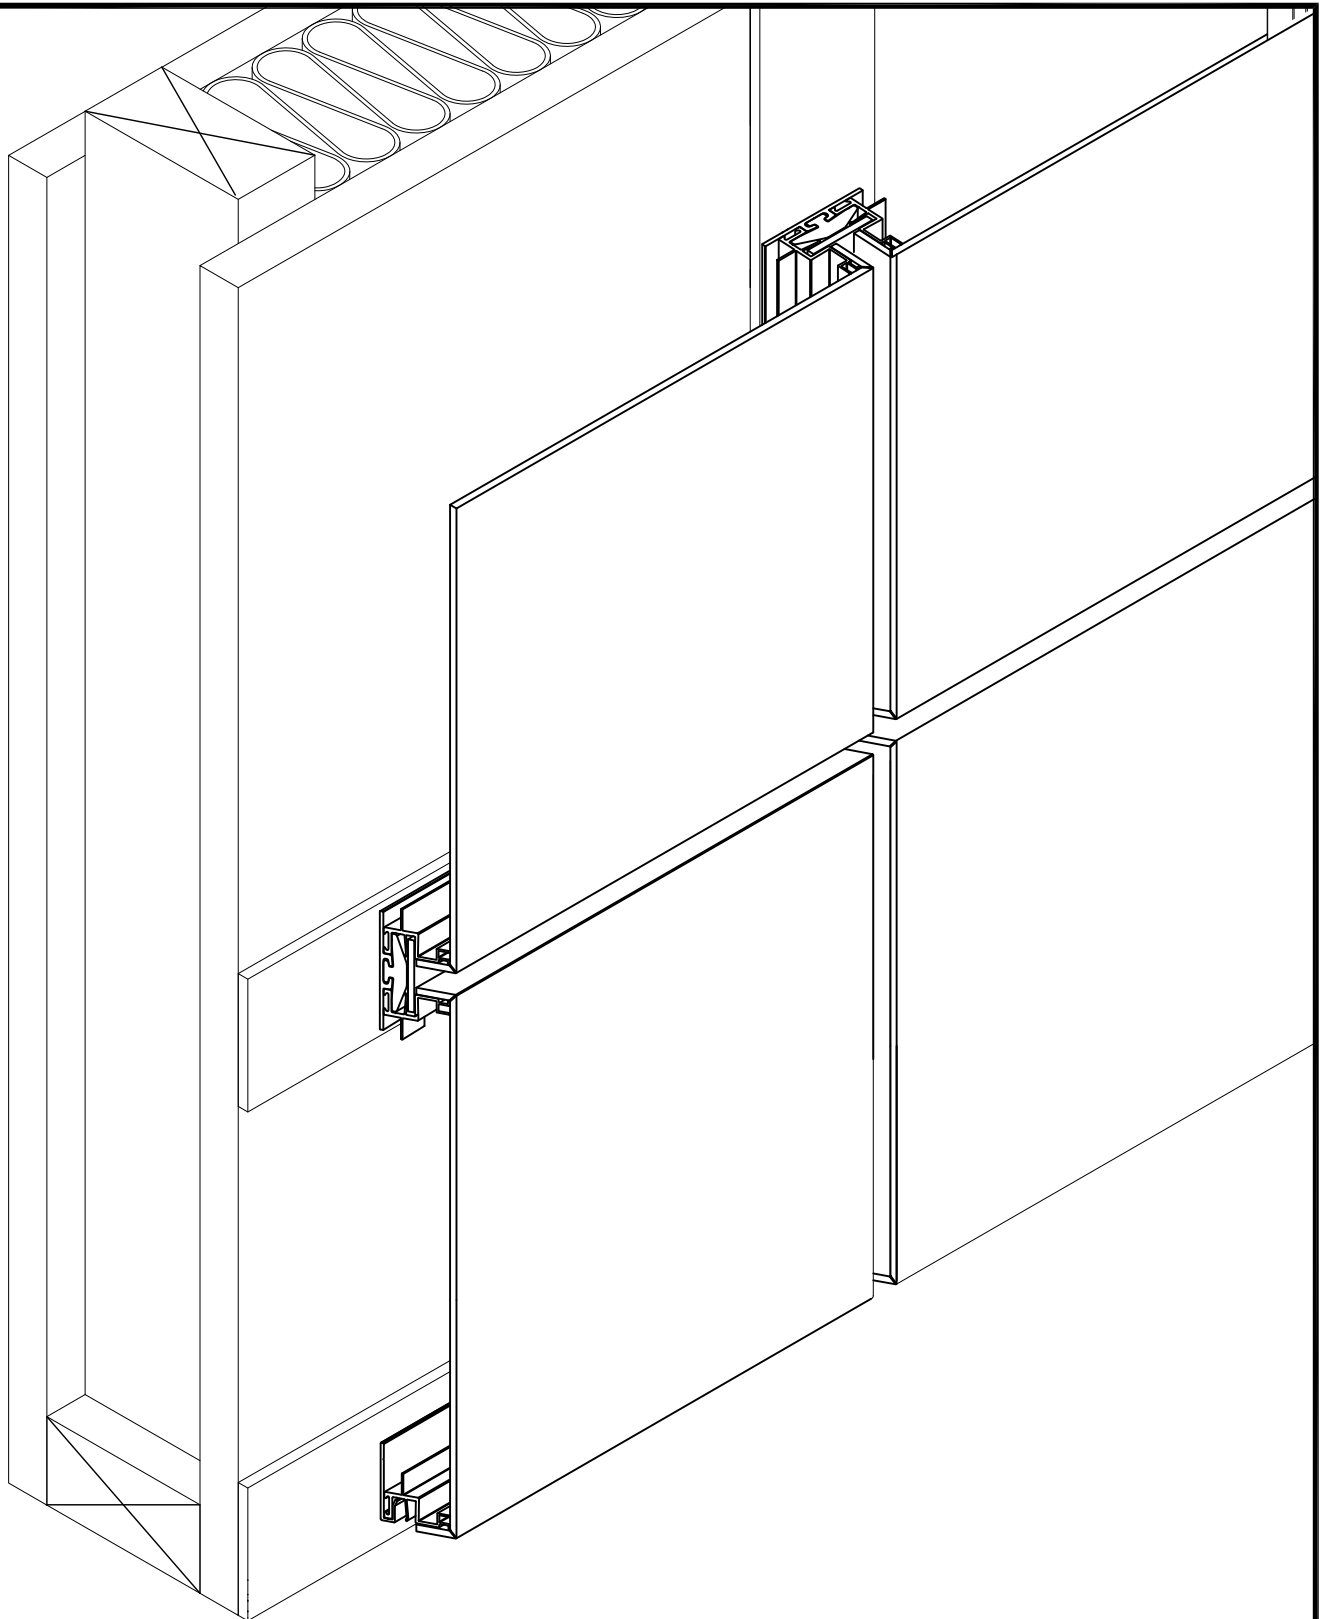

ARROWHEAD RAINSCREEN PANEL SYSTEM




MAC METALS
Architectural Products, LLC.
4650 B Caterpillar Road, Redding, CA 96003
www.macmetalsap.com
Tel: (530)276-0608 Fax: (530)276-0610

SYSTEM ISOMETRIC

SCALE: NTS

27 SEP 16


2

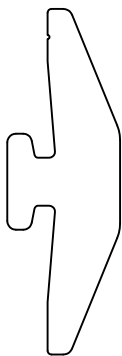

AH-104 T-CLIP



AH-107 PERIMETER CLIP

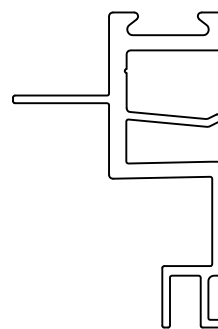


AH-101 FRAME




AH-102 BASE



AH-103 MOD. BASE

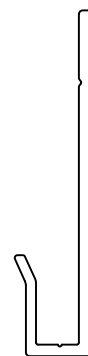

AH-105 J-SILL

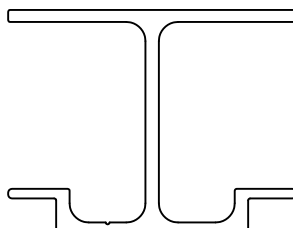

AH-106 STIFFENER

ARROWHEAD RAINSCREEN PANEL SYSTEM




MAC METALS
Architectural Products, LLC.
4650 B Caterpillar Road, Redding, CA 96003
www.macmetalsap.com
Tel: (530)276-0608 Fax: (530)276-0610

ATTACHMENT EXTRUSIONS

SCALE: NTS

27 SEP 16

NOTE:
BRIDGE ACROSS STUDS WHERE
NON-NAILABLE SUBSTRATE EXISTS.

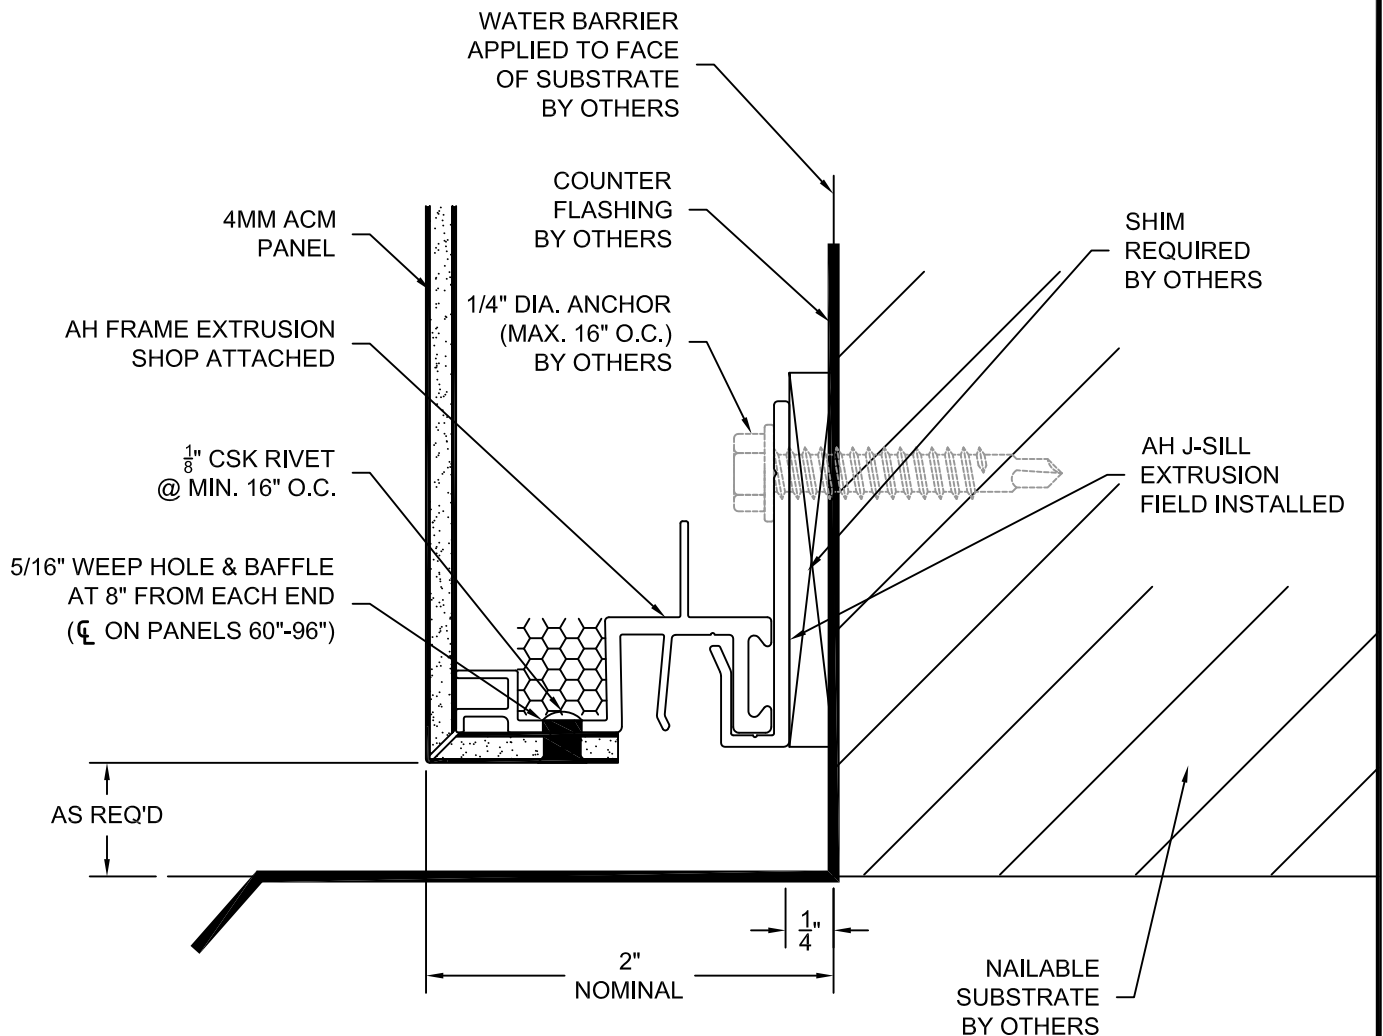

ARROWHEAD RAINSCREEN PANEL SYSTEM




MAC METALS
Architectural Products, LLC.
4650 B Caterpillar Road, Redding, CA 96003
www.macmetalsap.com
Tel: (530)276-0608 Fax: (530)276-0610

BASE DETAIL

SCALE: NTS

27 SEP 16

NOTE:
BRIDGE ACROSS STUDS WHERE
NON-NAILABLE SUBSTRATE EXISTS.

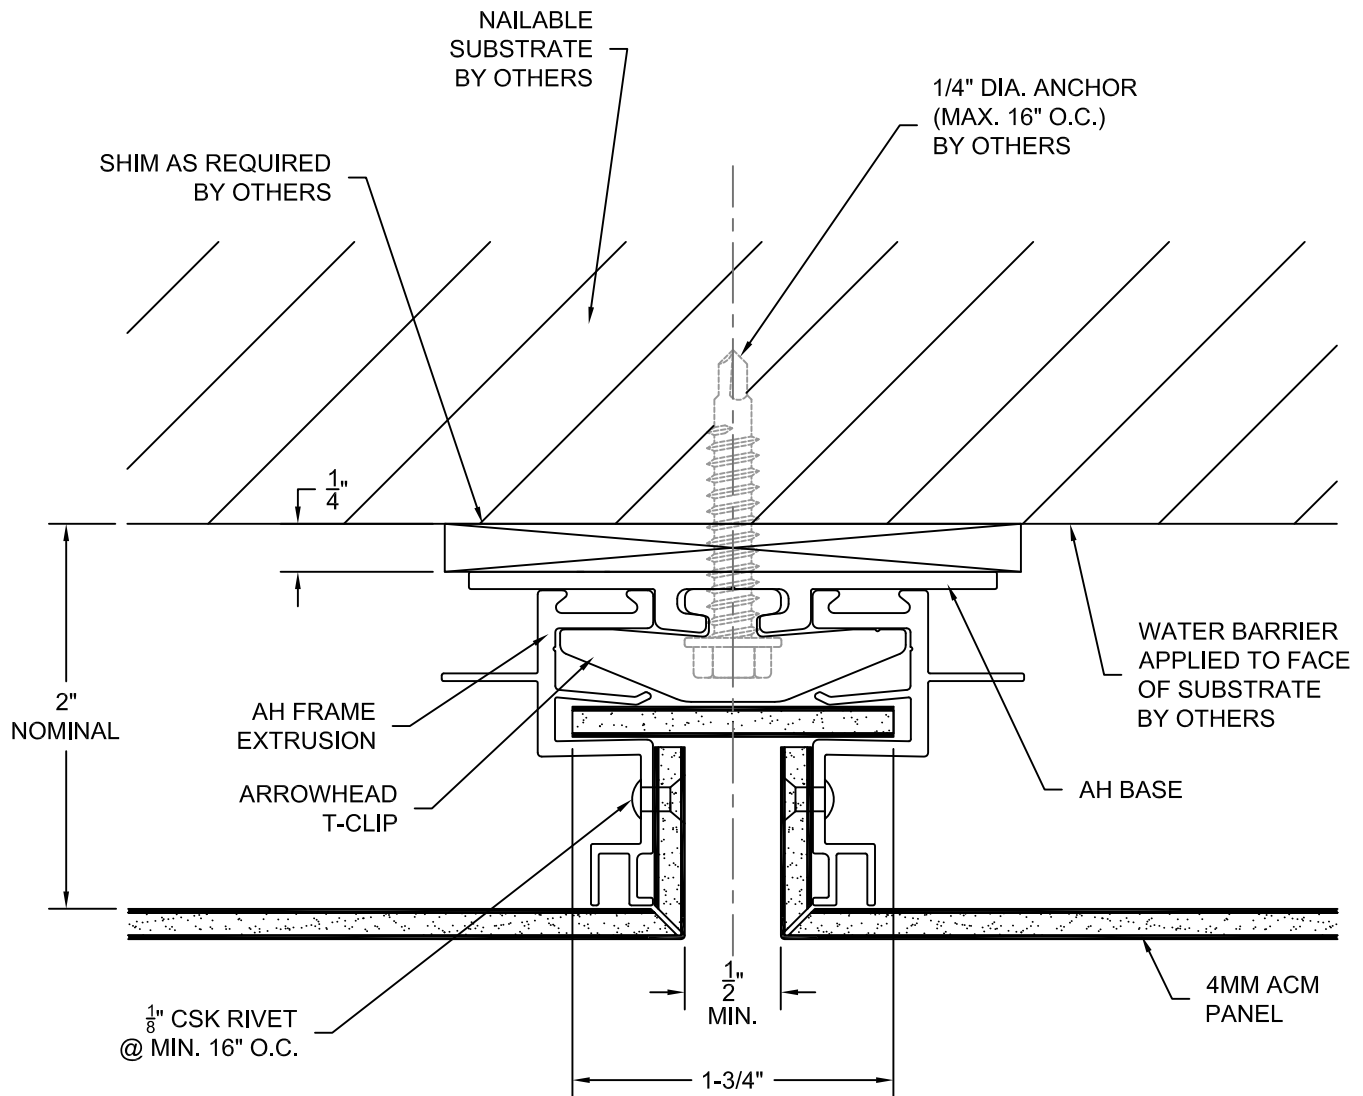

ARROWHEAD RAINSCREEN PANEL SYSTEM



MAC METALS
Architectural Products, LLC.
50 B Caterpillar Road, Redding, CA 96003
www.macmetalsap.com
tel: (530)276-0608 Fax: (530)276-0610


TYPICAL VERTICAL DETAIL

SCALE: NTS

27 SEP 16

5A

NOTE:
BRIDGE ACROSS STUDS WHERE
NON-NAILABLE SUBSTRATE EXISTS.

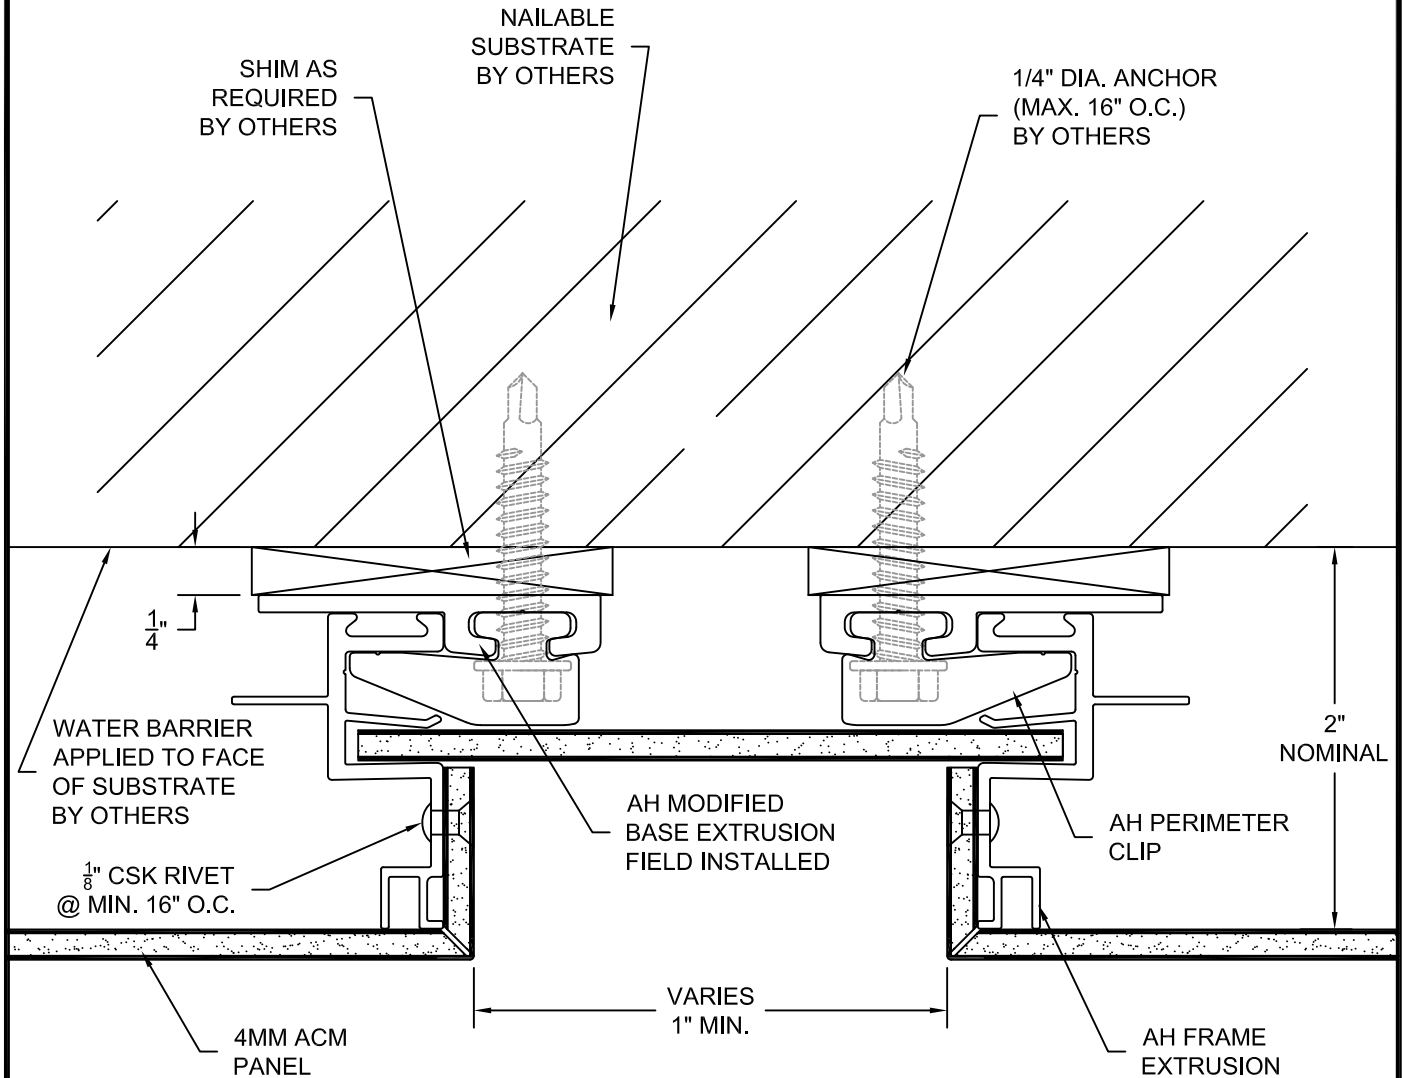

ARROWHEAD RAINSCREEN PANEL SYSTEM



MAC METALS
Architectural Products, LLC.
4650 B Caterpillar Road, Redding, CA 96003
www.macmetalsap.com
Tel: (530)276-0608 Fax: (530)276-0610


ALT. HORIZ/ VERTICAL DETAIL

SCALE: NTS

27 SEP 16

5B

NOTE:
BRIDGE ACROSS STUDS WHERE
NON-NAILABLE SUBSTRATE EXISTS.

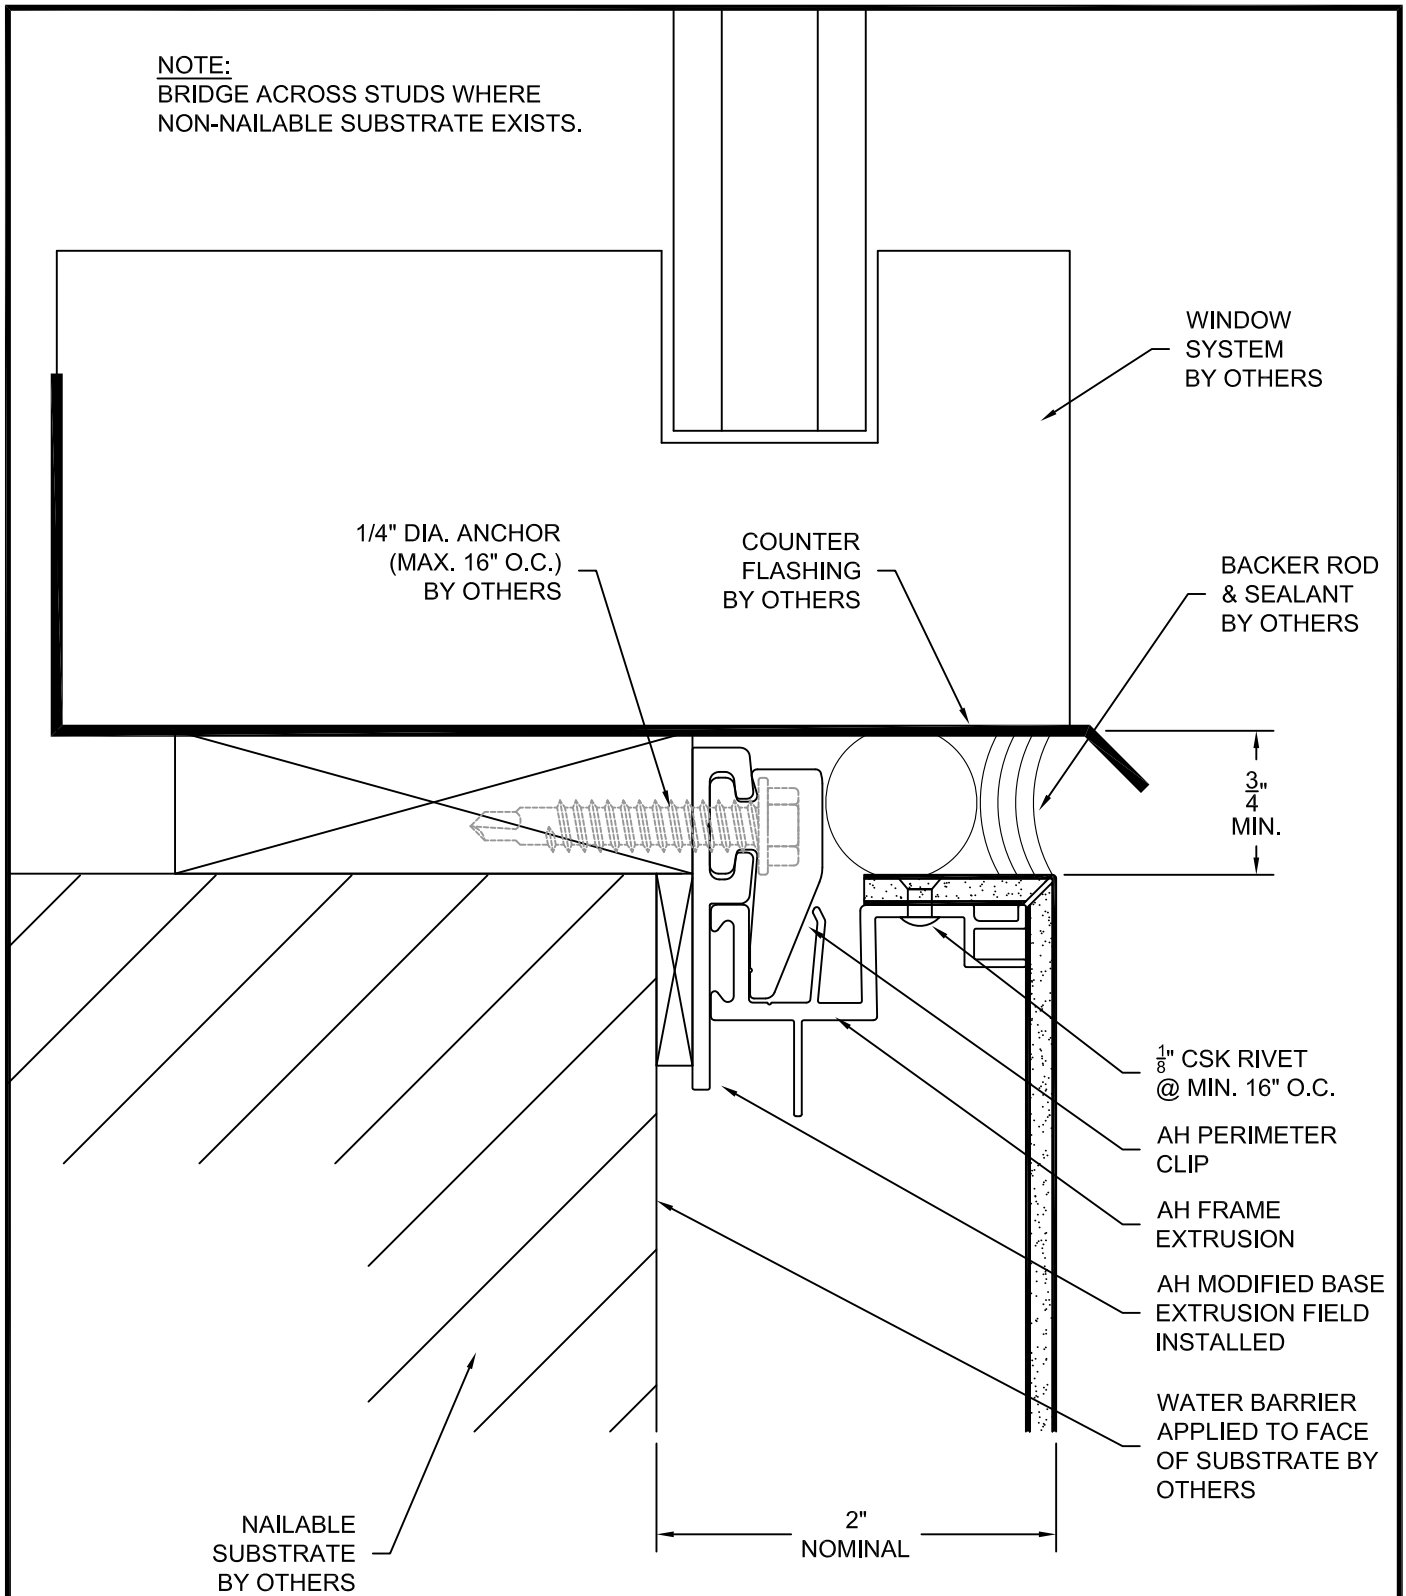

ARROWHEAD RAINSCREEN PANEL SYSTEM




MAC METALS
Architectural Products, LLC.
4650 B Caterpillar Road, Redding, CA 96003
www.macmetalsap.com
Tel: (530)276-0608 Fax: (530)276-0610

DISSIMILAR SYSTEMS

SCALE: NTS

27 SEP 16

NOTE:
BRIDGE ACROSS STUDS WHERE
NON-NAILABLE SUBSTRATE EXISTS.

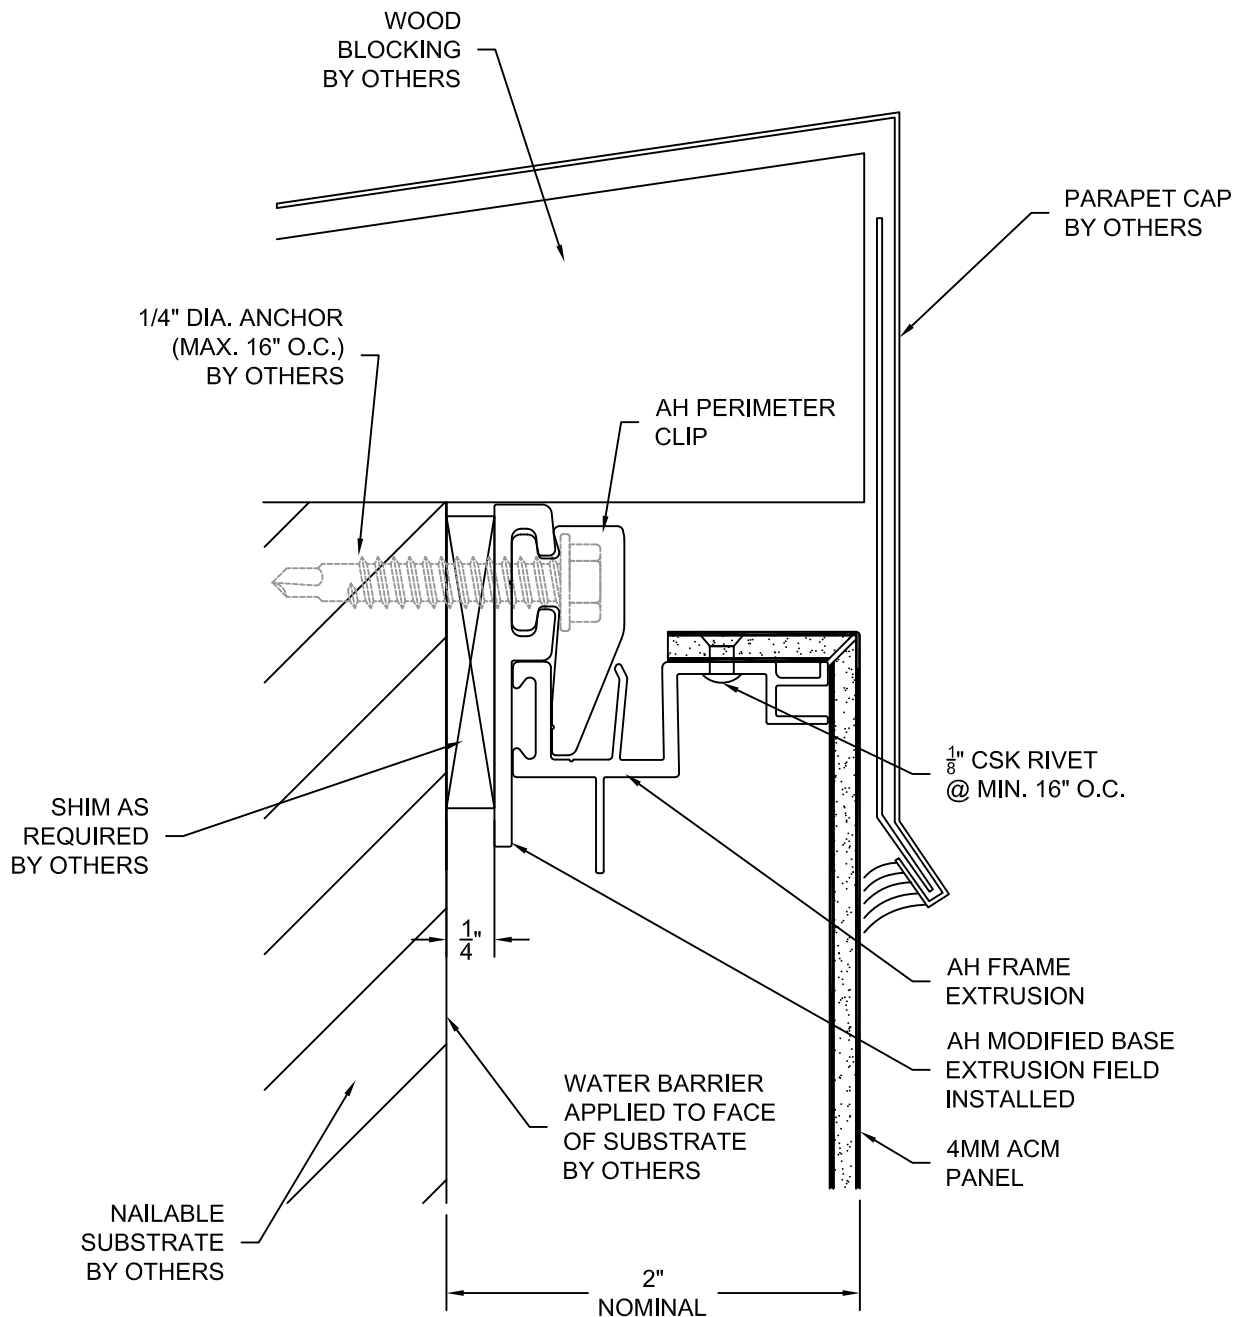

ARROWHEAD RAINSCREEN PANEL SYSTEM



MAC METALS
Architectural Products, LLC.
4650 B Caterpillar Road, Redding, CA 96003
www.macmetalsap.com
Tel: (530)276-0608 Fax: (530)276-0610


PARAPET DETAIL

SCALE: NTS

27 SEP 16

7A

NOTE:
BRIDGE ACROSS STUDS WHERE
NON-NAILABLE SUBSTRATE EXISTS.

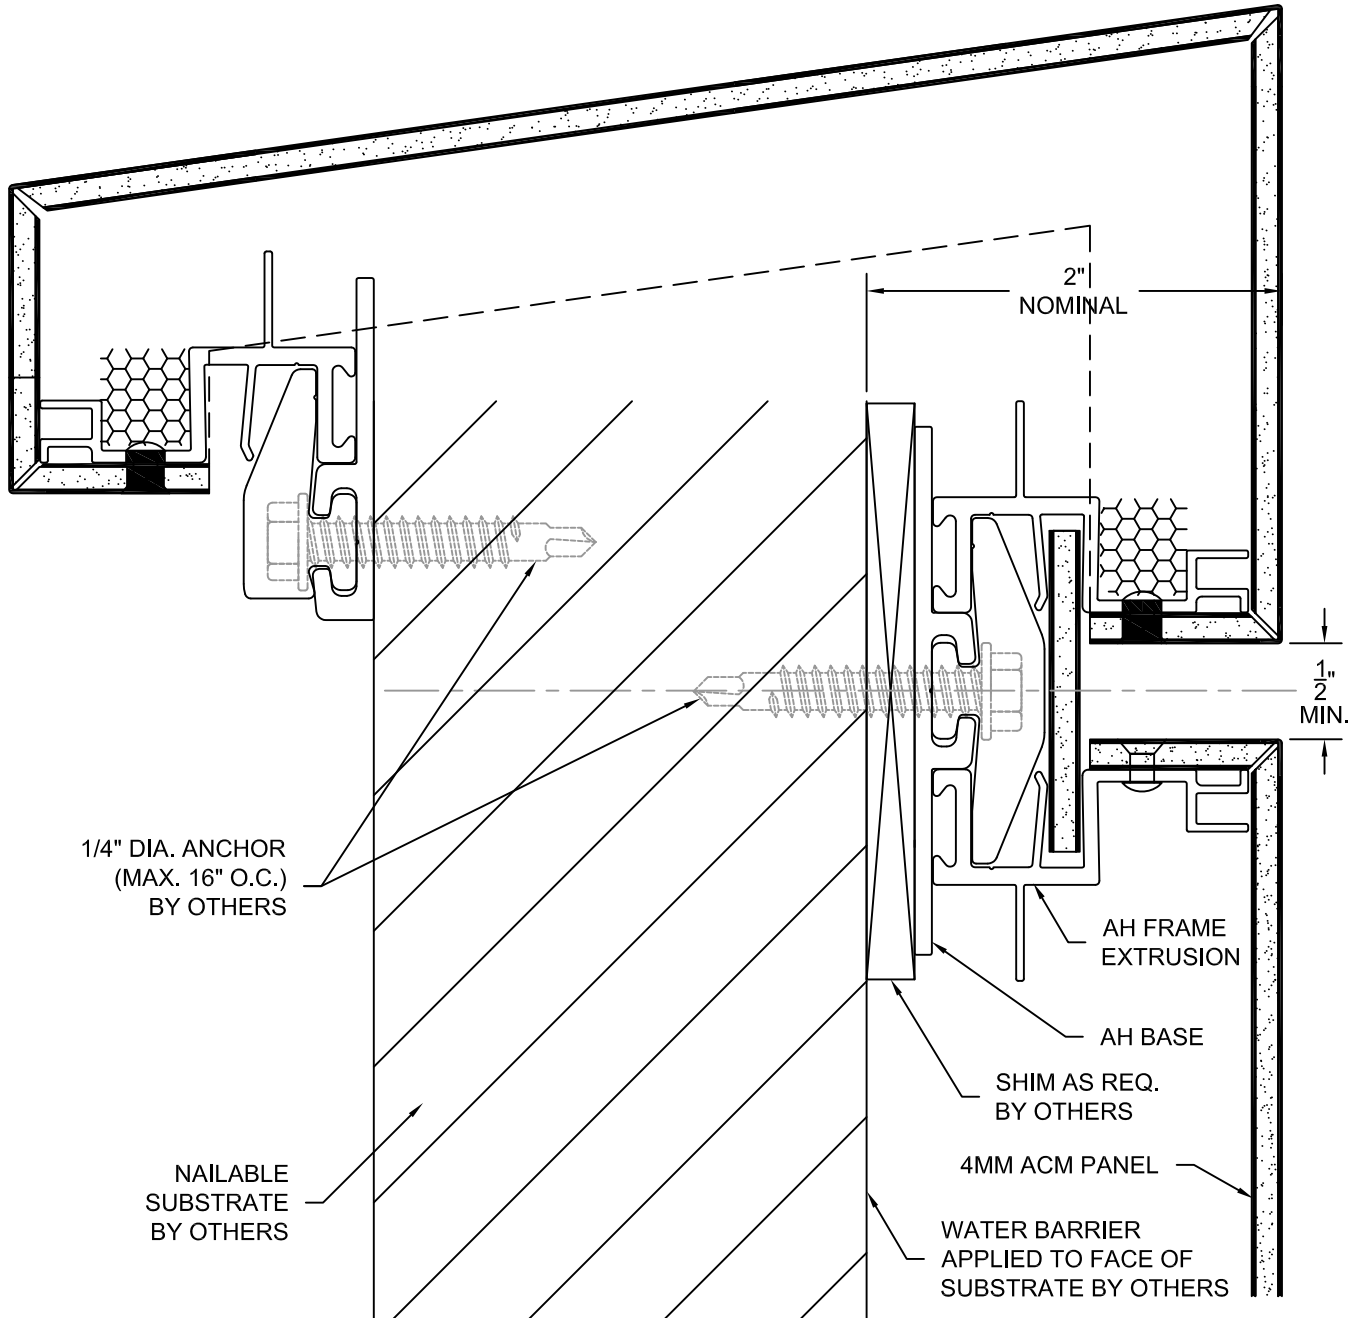

ARROWHEAD RAINSCREEN PANEL SYSTEM



MAC METALS
Architectural Products, LLC.
4650 B Caterpillar Road, Redding, CA 96003
www.macmetalsap.com
Tel: (530)276-0608 Fax: (530)276-0610


PARAPET DETAIL

SCALE: NTS

27 SEP 16

7B

NOTE:
BRIDGE ACROSS STUDS WHERE
NON-NAILABLE SUBSTRATE EXISTS.

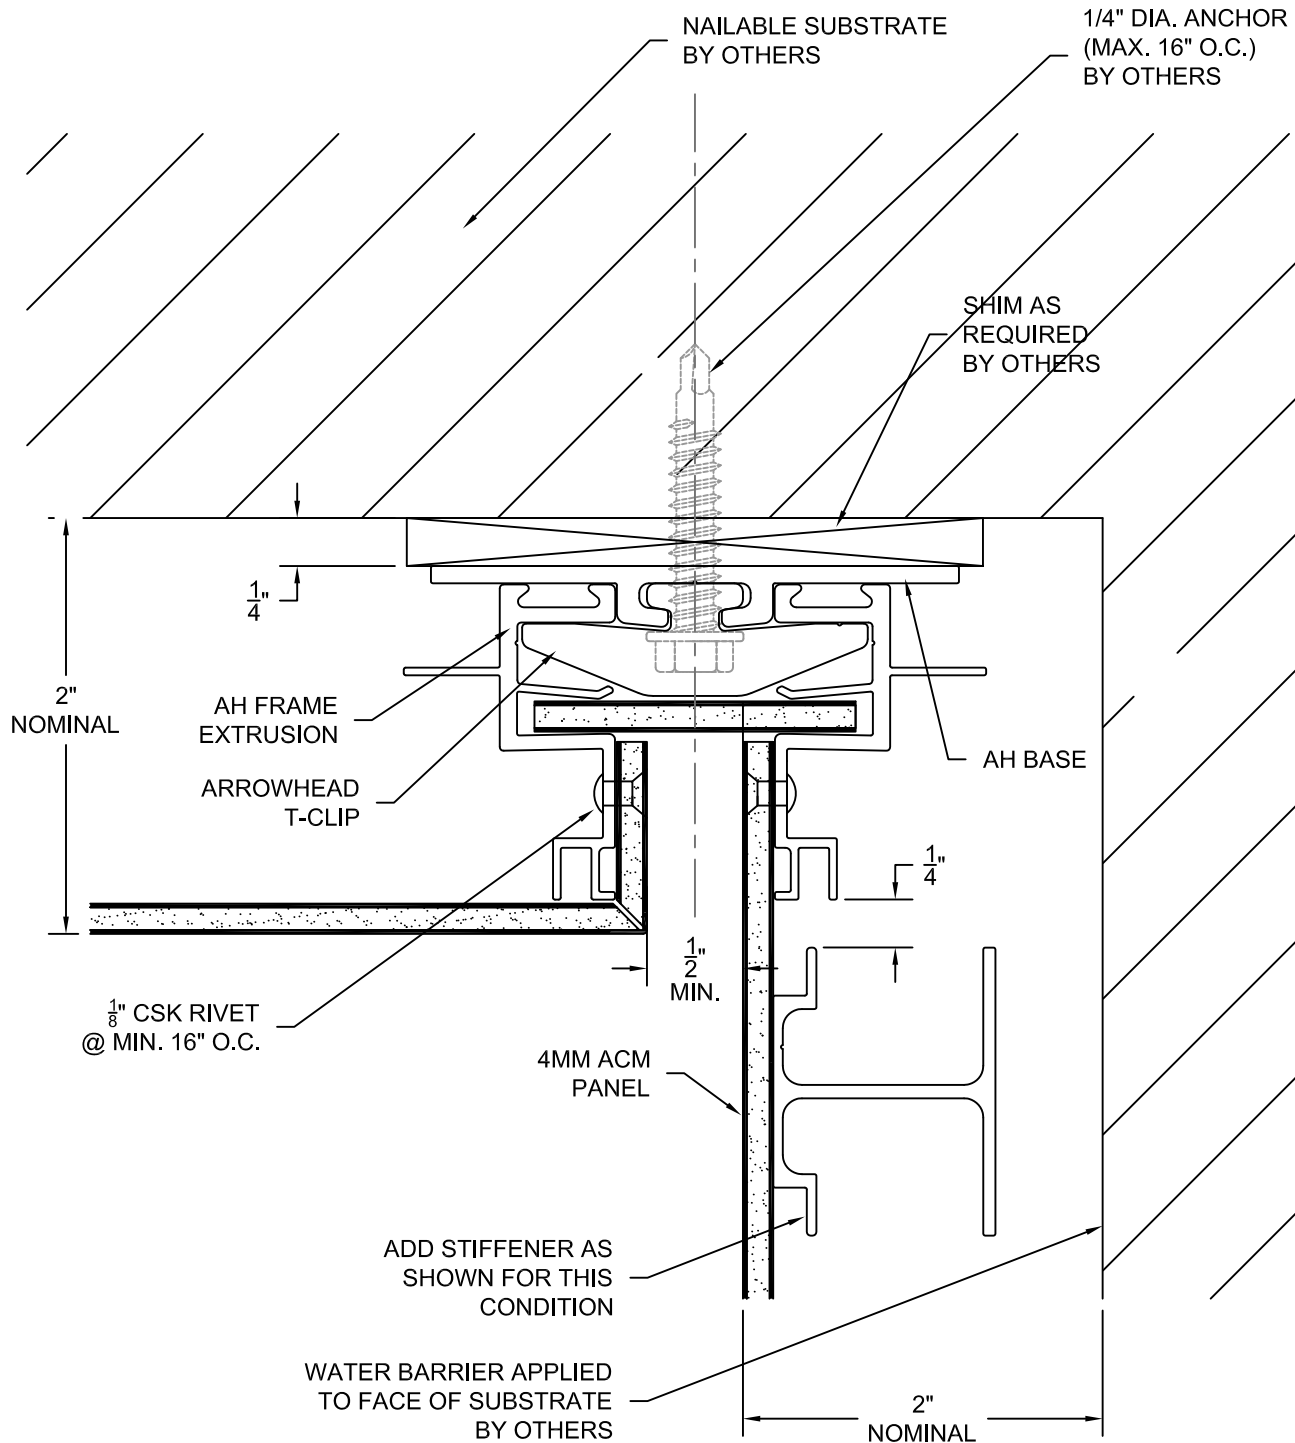

ARROWHEAD RAINSCREEN PANEL SYSTEM



MAC METALS
Architectural Products, LLC.
4650 B Caterpillar Road, Redding, CA 96003
www.macmetalsap.com
Tel: (530)276-0608 Fax: (530)276-0610

INSIDE CORNER DETAIL

SCALE: NTS

27 SEP 16

NOTE:
BRIDGE ACROSS STUDS WHERE
NON-NAILABLE SUBSTRATE EXISTS.

1/4" DIA. ANCHOR
(MAX. 16" O.C.)
BY OTHERS

NAILABLE
SUBSTRATE
BY OTHERS

AH BASE

1/2"
MIN.

1/4"

1/8" CSK RIVET
@ MIN. 16" O.C.

2"
NOMINAL

WATER BARRIER
APPLIED TO FACE
OF SUBSTRATE
BY OTHERS

SHIM REQUIRED
BY OTHERS

ARROWHEAD
T-CLIP

AH FRAME
EXTRUSION

1/2"

ARROWHEAD RAINSCREEN PANEL SYSTEM



MAC METALS
Architectural Products, LLC.
4650 B Caterpillar Road, Redding, CA 96003
www.macmetalsap.com
Tel: (530)276-0608 Fax: (530)276-0610


OUTSIDE CORNER DETAIL

SCALE: NTS

27 SEP 16

9

NOTE:
BRIDGE ACROSS STUDS WHERE
NON-NAILABLE SUBSTRATE EXISTS.

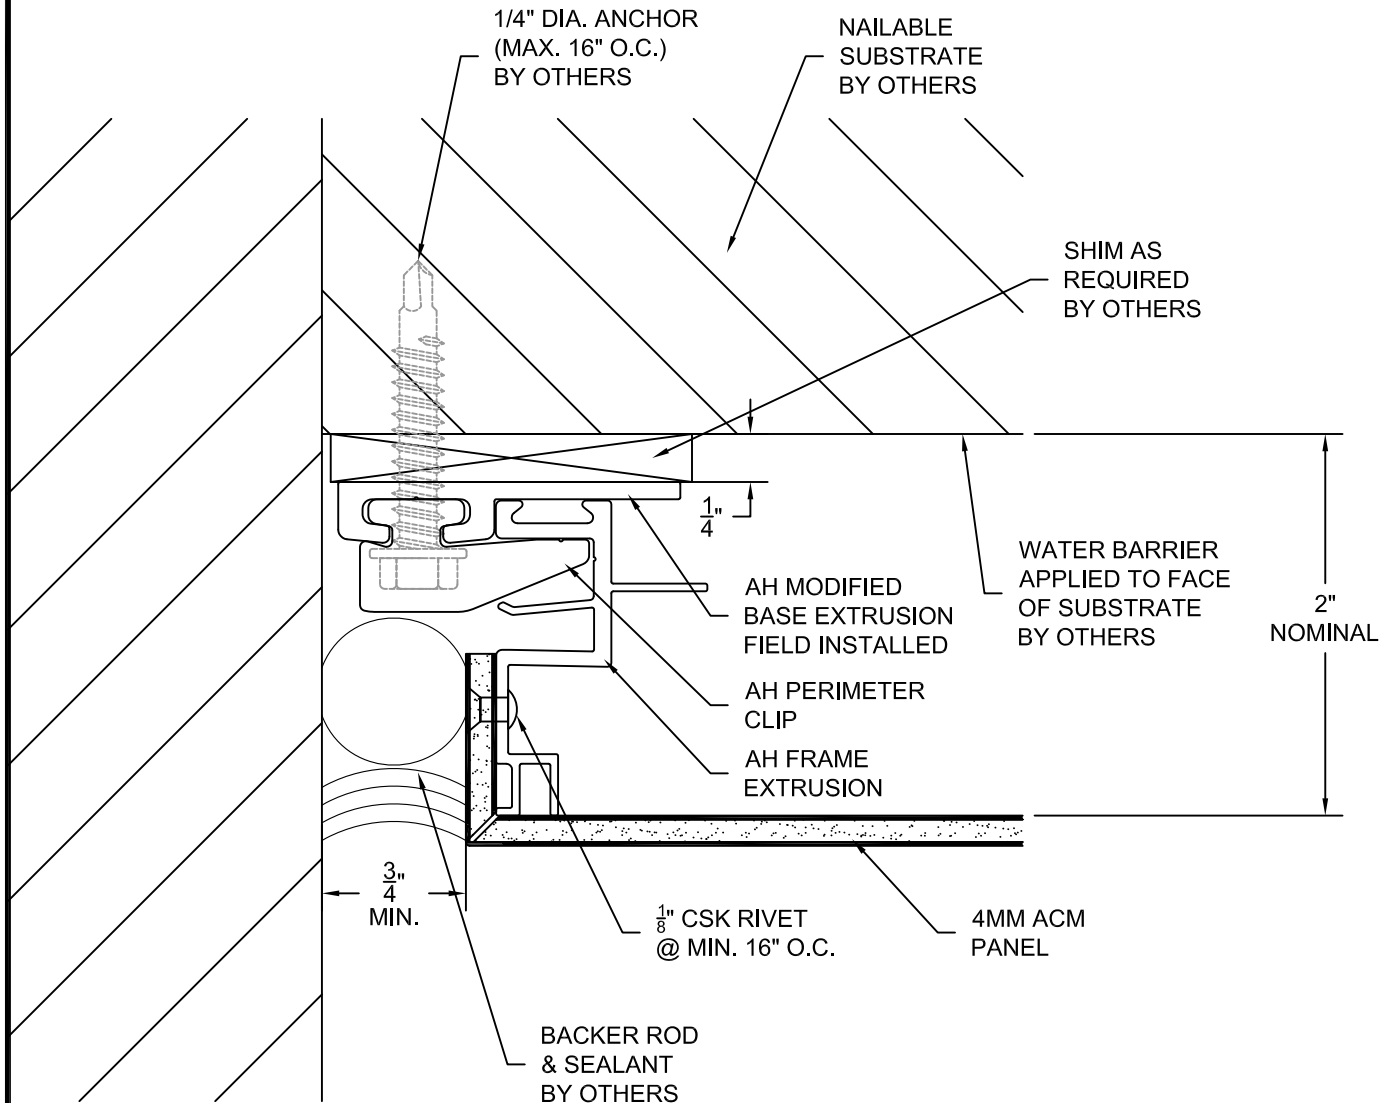

ARROWHEAD RAINSCREEN PANEL SYSTEM



MAC METALS
Architectural Products, LLC.
4650 B Caterpillar Road, Redding, CA 96003
www.macmetalsap.com
Tel: (530)276-0608 Fax: (530)276-0610


VERTICAL JAMB DETAIL

SCALE: NTS

27 SEP 16

10

NOTE:
BRIDGE ACROSS STUDS WHERE
NON-NAILABLE SUBSTRATE EXISTS.

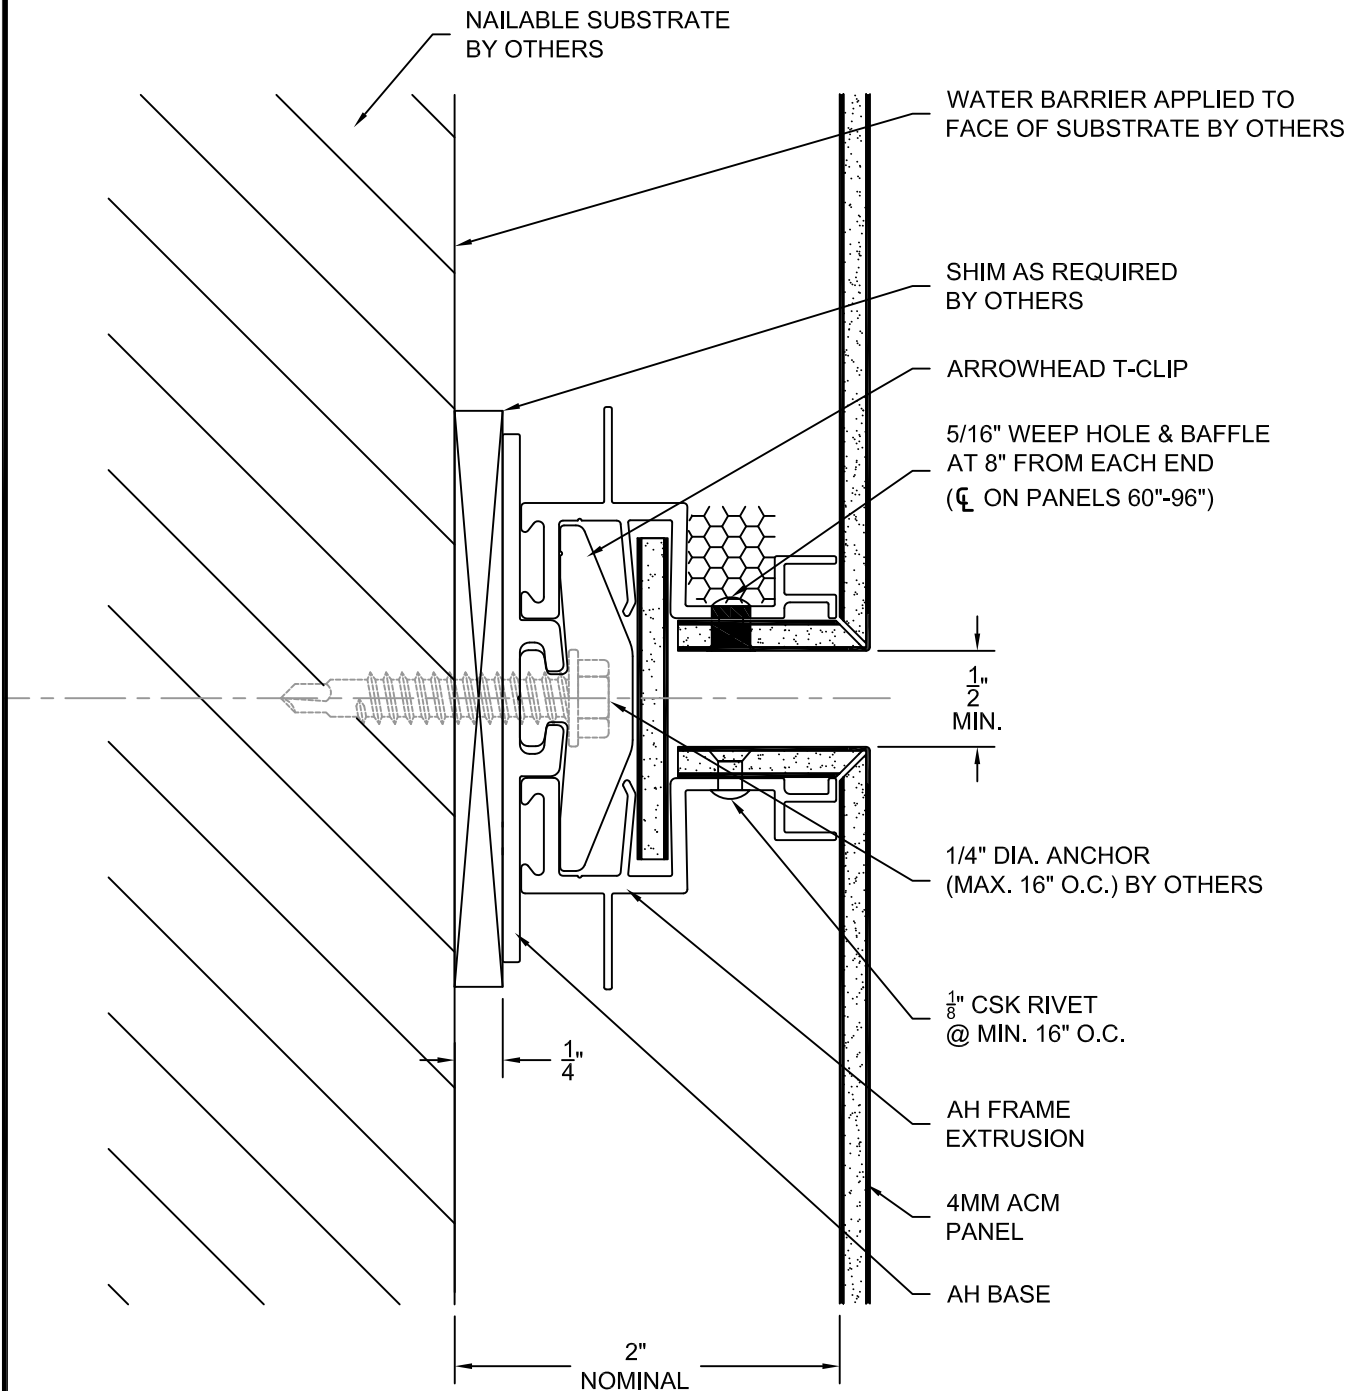

ARROWHEAD RAINSCREEN PANEL SYSTEM




MAC METALS
Architectural Products, LLC.
4650 B Caterpillar Road, Redding, CA 96003
www.macmetalsap.com
Tel: (530)276-0608 Fax: (530)276-0610

TYPICAL HORIZONTAL DETAIL

SCALE: NTS

27 SEP 16

NOTE:
BRIDGE ACROSS STUDS WHERE
NON-NAILABLE SUBSTRATE EXISTS.

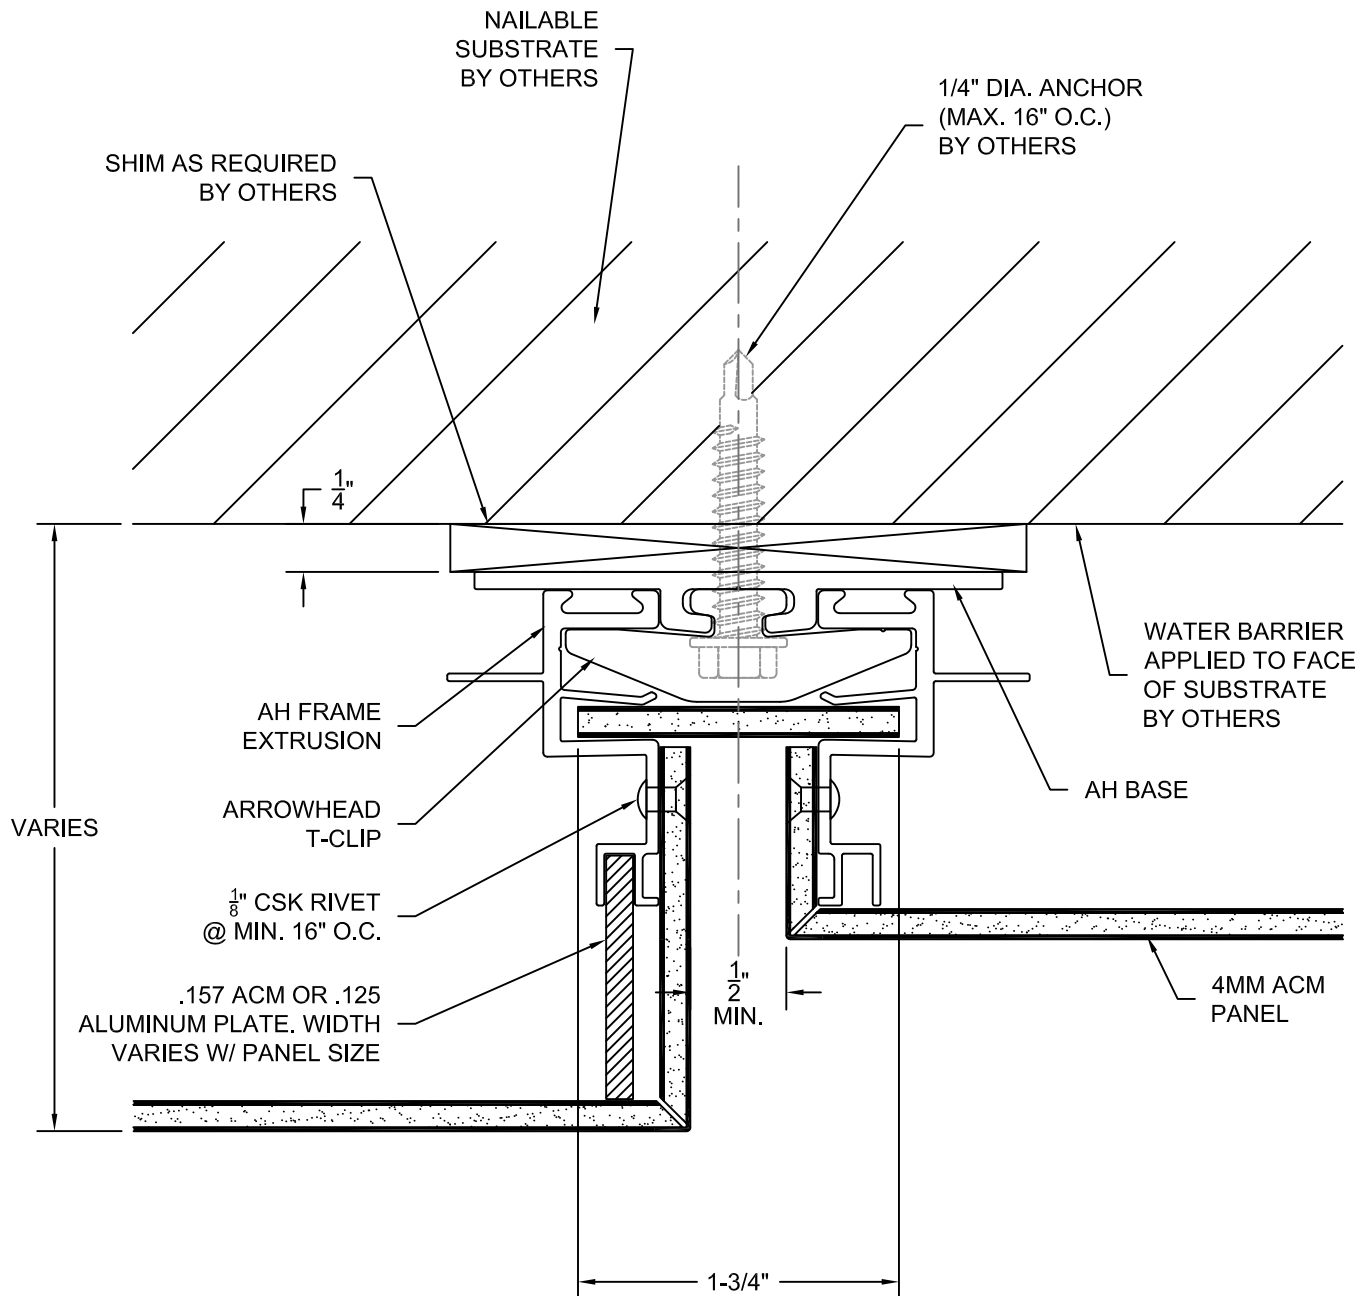

ARROWHEAD RAINSCREEN PANEL SYSTEM



MAC METALS
Architectural Products, LLC.
4650 B Caterpillar Road, Redding, CA 96003
www.macmetalsap.com
Tel: (530)276-0608 Fax: (530)276-0610


DIFF. DEPTH JAMB DETAIL

SCALE: NTS

27 SEP 16

12

NOTE:
BRIDGE ACROSS STUDS WHERE
NON-NAILABLE SUBSTRATE EXISTS.

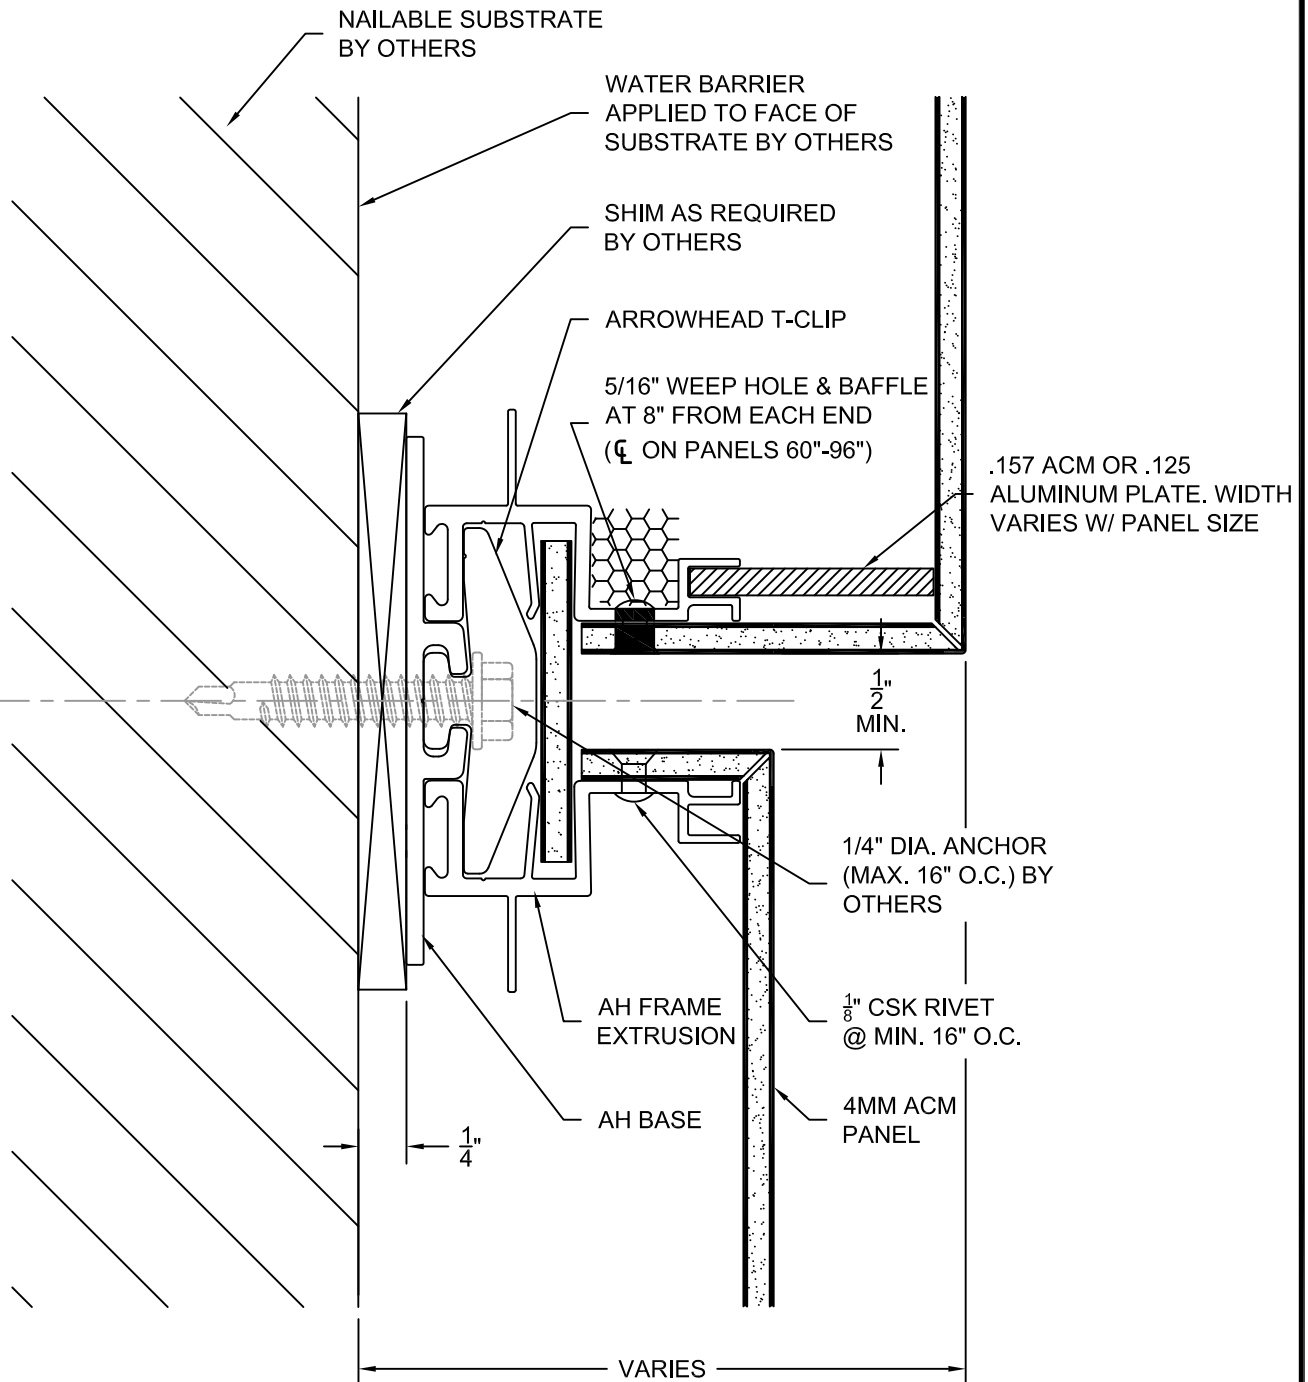

ARROWHEAD RAINSCREEN PANEL SYSTEM



MAC METALS
Architectural Products, LLC.
4650 B Caterpillar Road, Redding, CA 96003
www.macmetalsap.com
Tel: (530)276-0608 Fax: (530)276-0610


DIFF. DEPTH SILL DETAIL

SCALE: NTS

27 SEP 16

13

NOTE:
BRIDGE ACROSS STUDS WHERE
NON-NAILABLE SUBSTRATE EXISTS.

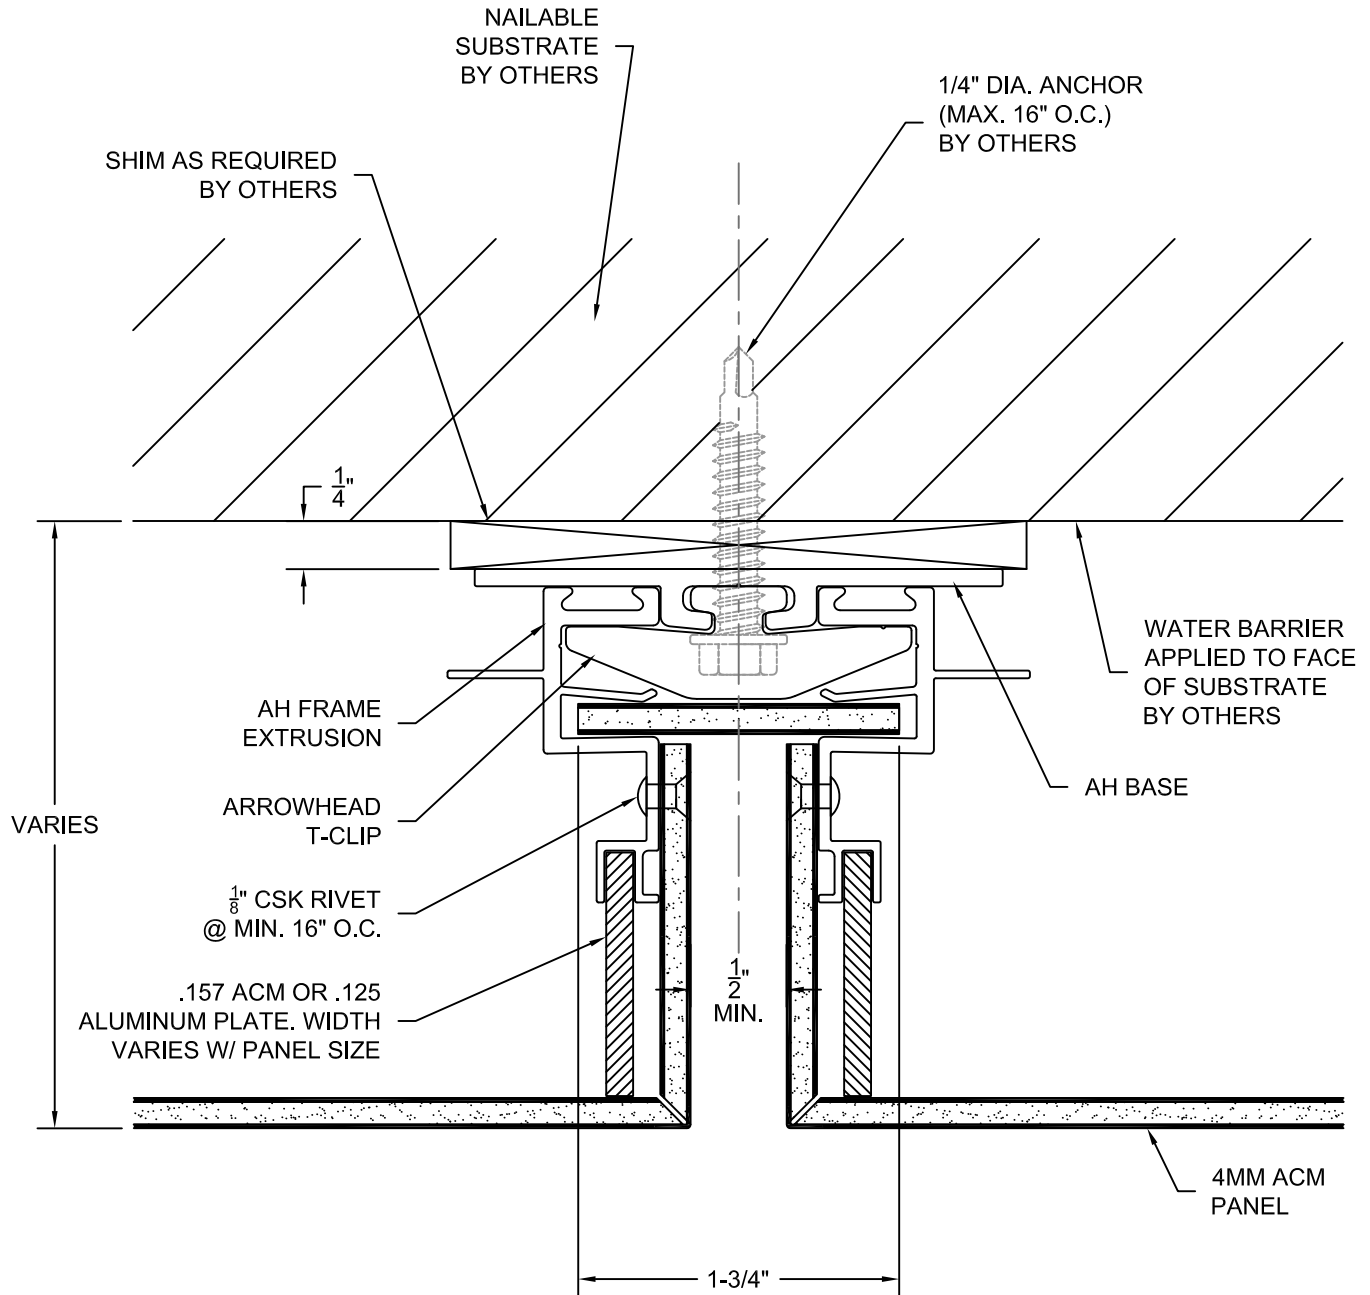

ARROWHEAD RAINSCREEN PANEL SYSTEM



MAC METALS
Architectural Products, LLC.
4650 B Caterpillar Road, Redding, CA 96003
www.macmetalsap.com
Tel: (530)276-0608 Fax: (530)276-0610


DIFF. DEPTH VERTICAL DETAIL

SCALE: NTS

27 SEP 16

14

NOTE:
BRIDGE ACROSS STUDS WHERE
NON-NAILABLE SUBSTRATE EXISTS.

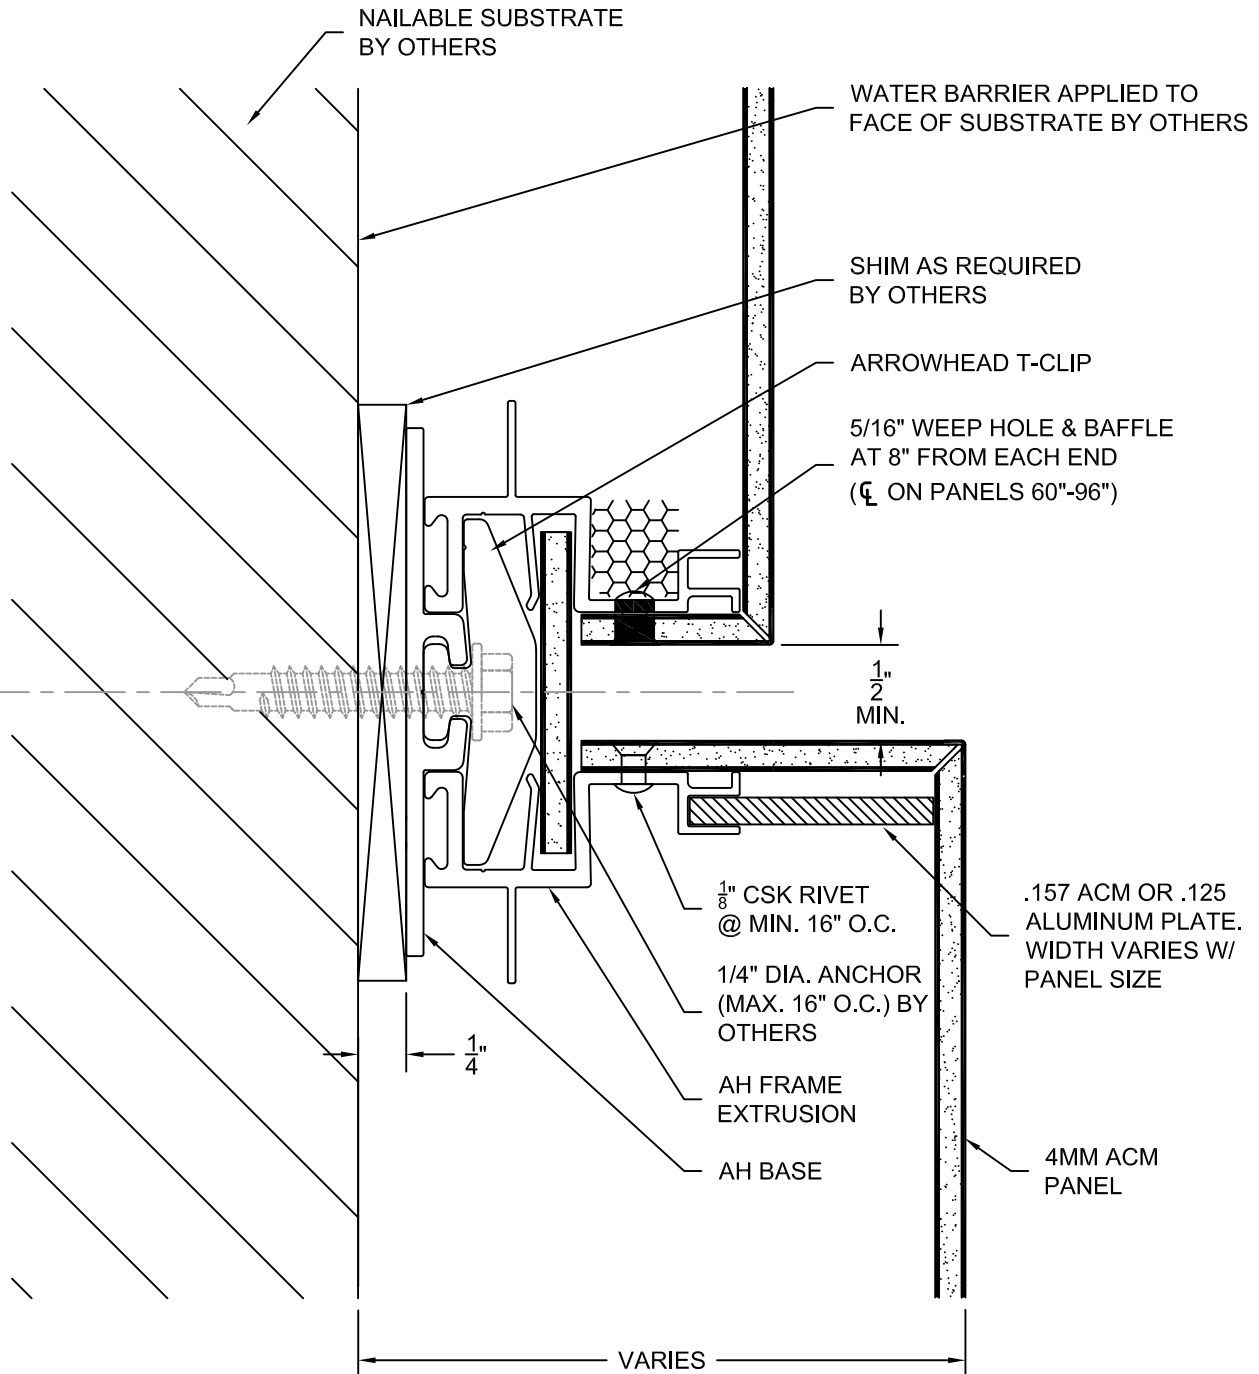

ARROWHEAD RAINSCREEN PANEL SYSTEM



MAC METALS
Architectural Products, LLC.
4650 B Caterpillar Road, Redding, CA 96003
www.macmetalsap.com
Tel: (530)276-0608 Fax: (530)276-0610


DIFF. DEPTH HEAD DETAIL

SCALE: NTS

27 SEP 16

15

NOTE:
BRIDGE ACROSS STUDS WHERE
NON-NAILABLE SUBSTRATE EXISTS.

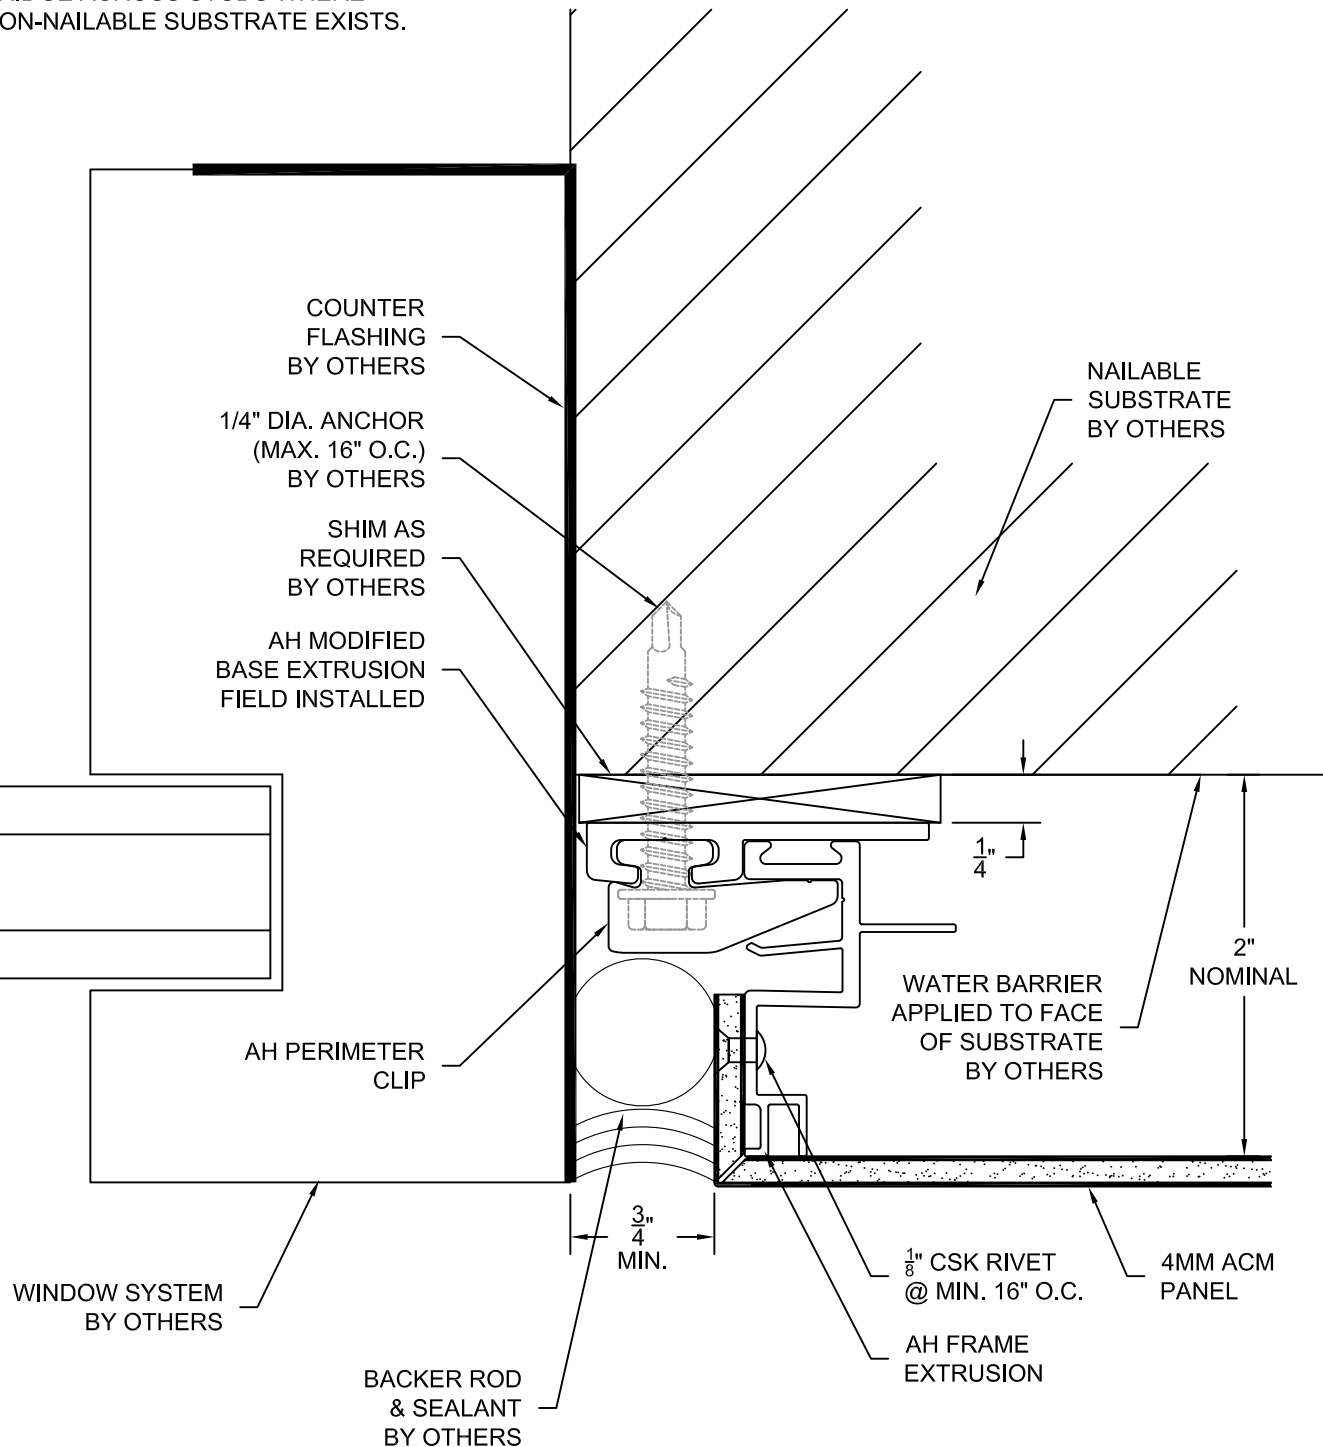

ARROWHEAD RAINSCREEN PANEL SYSTEM



MAC METALS
Architectural Products, LLC.
4650 B Caterpillar Road, Redding, CA 96003
www.macmetalsap.com
Tel: (530)276-0608 Fax: (530)276-0610


DISSIMILAR SYSTEMS - JAMB

SCALE: NTS

27 SEP 16

16

NOTE:
BRIDGE ACROSS STUDS WHERE
NON-NAILABLE SUBSTRATE EXISTS.

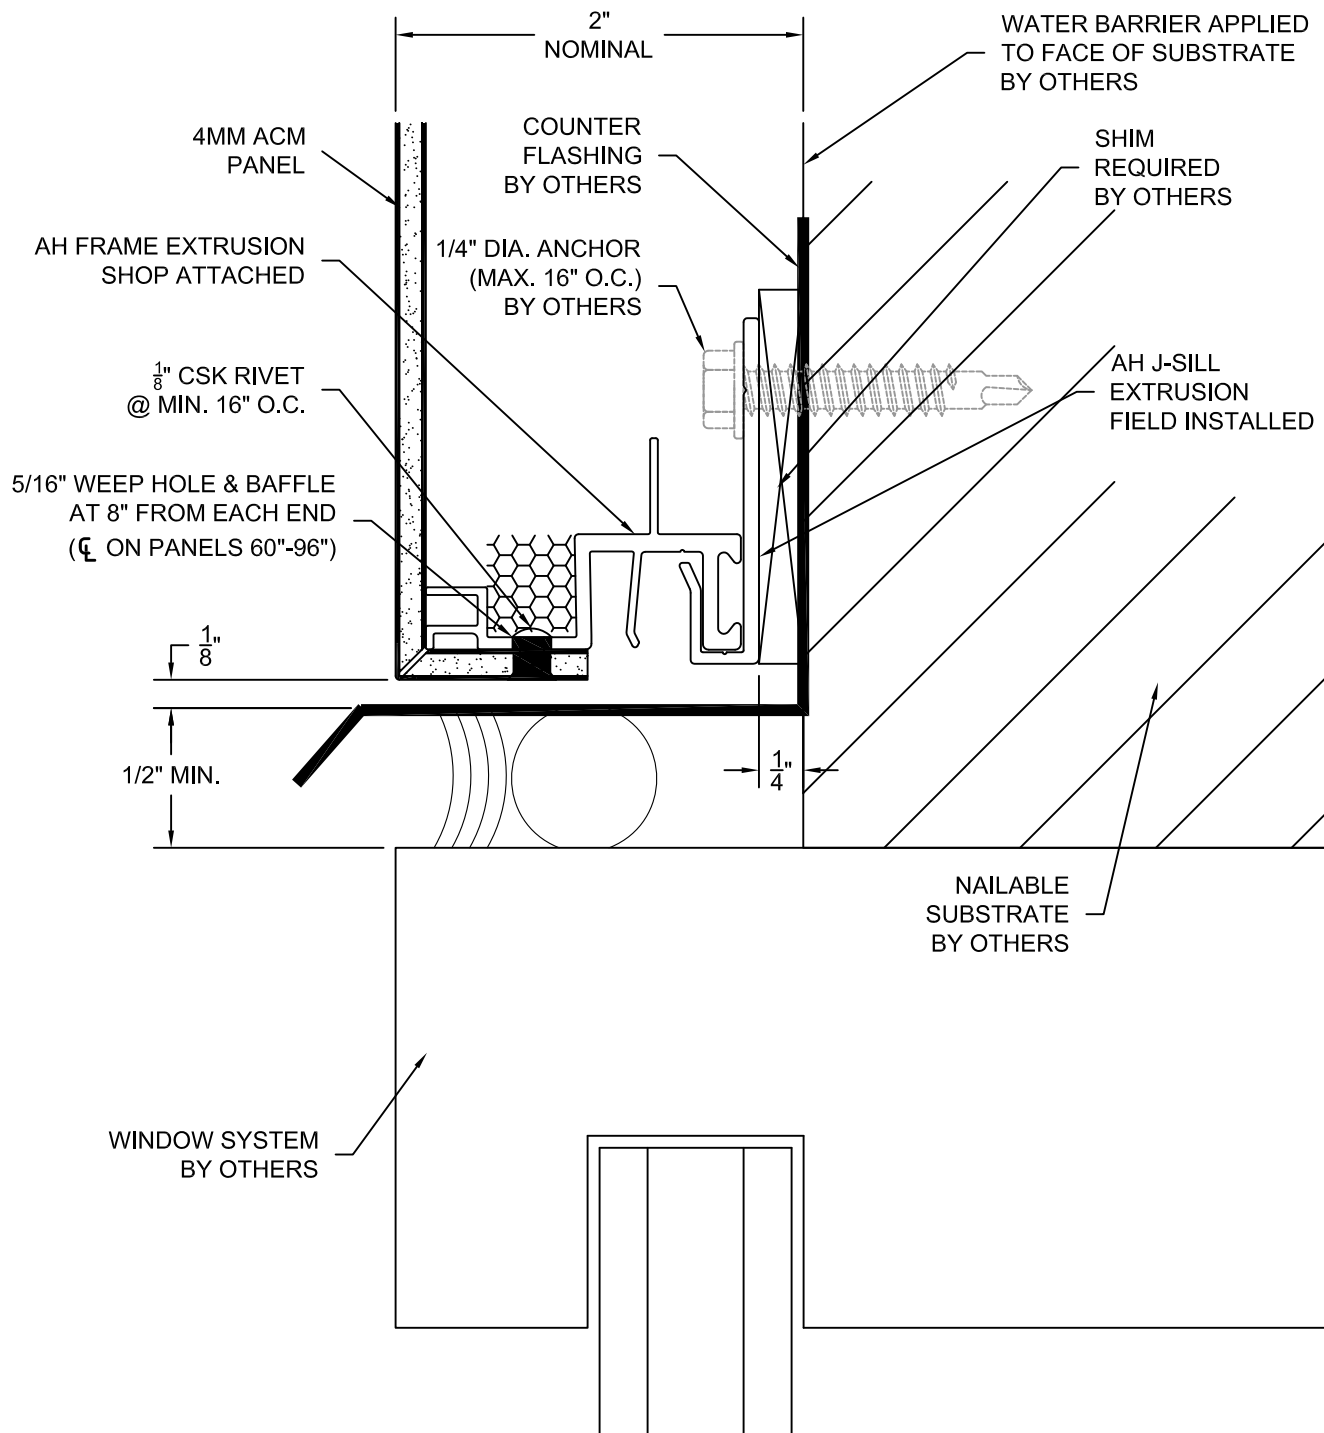

ARROWHEAD RAINSCREEN PANEL SYSTEM



MAC METALS
Architectural Products, LLC.
4650 B Caterpillar Road, Redding, CA 96003
www.macmetalsap.com
Tel: (530)276-0608 Fax: (530)276-0610

DISSIMILAR SYSTEMS - SILL

SCALE: NTS

27 SEP 16

17