



PARAPET CAP
SCALE: NTS

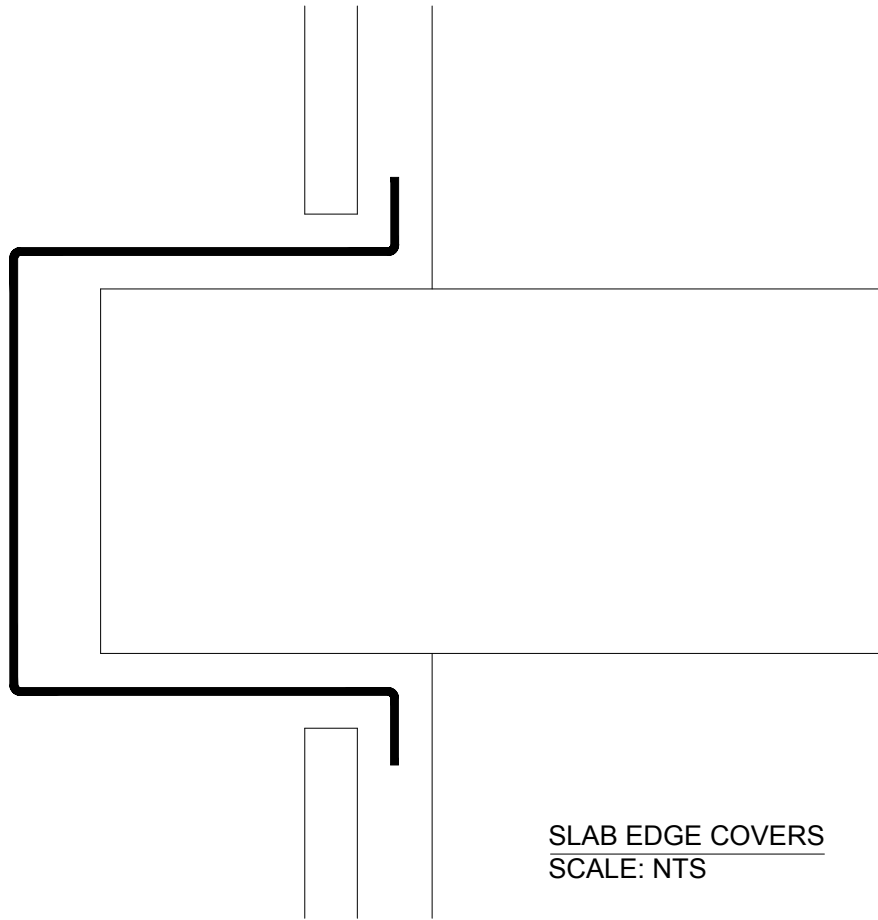


SLAB EDGE COVERS
SCALE: NTS

Drawn By NCDS
Date Drawn 12/6/2016
Revisions
No _____ Date _____
No _____ Date _____

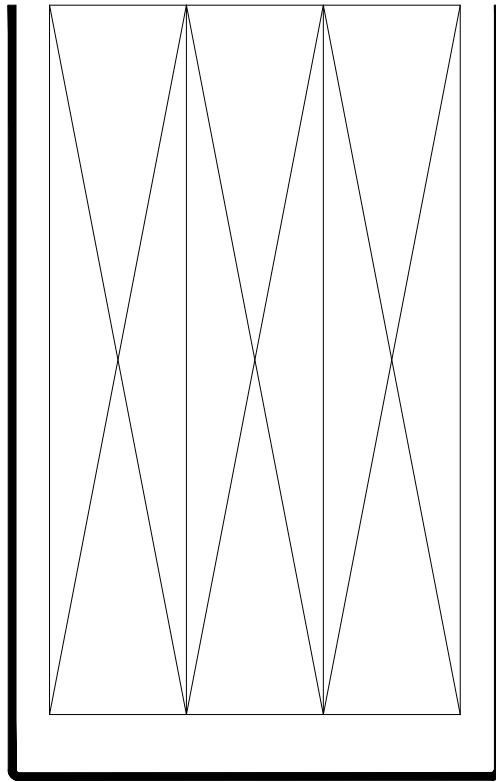

BEAM WRAP
SCALE: NTS

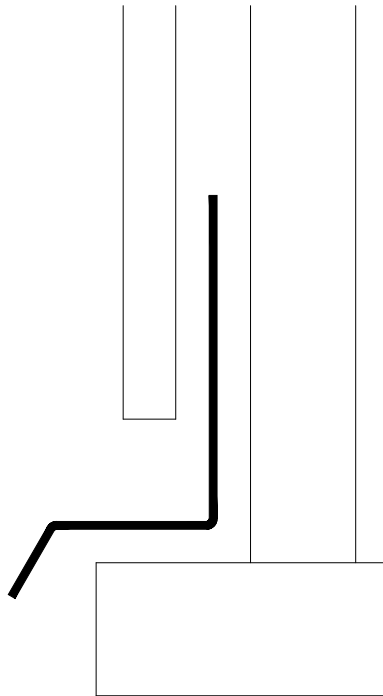

SILL FLASHING
SCALE: NTS

Sheet 2 Of 3

Drawn By NCDS
Date Drawn 12/6/2016
Revisions
No _____ Date _____
No _____ Date _____

Project Number

DWG-01

Project

VitraEdge Typical Applications





DRIP EDGE
SCALE: NTS



J-CHANNELS
SCALE: NTS

Sheet
3

Of
3

Drawn By NCDS
Date Drawn 12/6/2016
Revisions
No _____ Date _____
No _____ Date _____

Project Number
DWG-01

Project
VitraEdge Typical Applications
© Copyright Fairview Architectural LLC

